

01 - Arrival Pavilion
02 - Departure Lounge

03 - Main Restaurant & Bar & Kitchen
05 - Speciality Restaurant
06 - Semi Underwater Restaurant

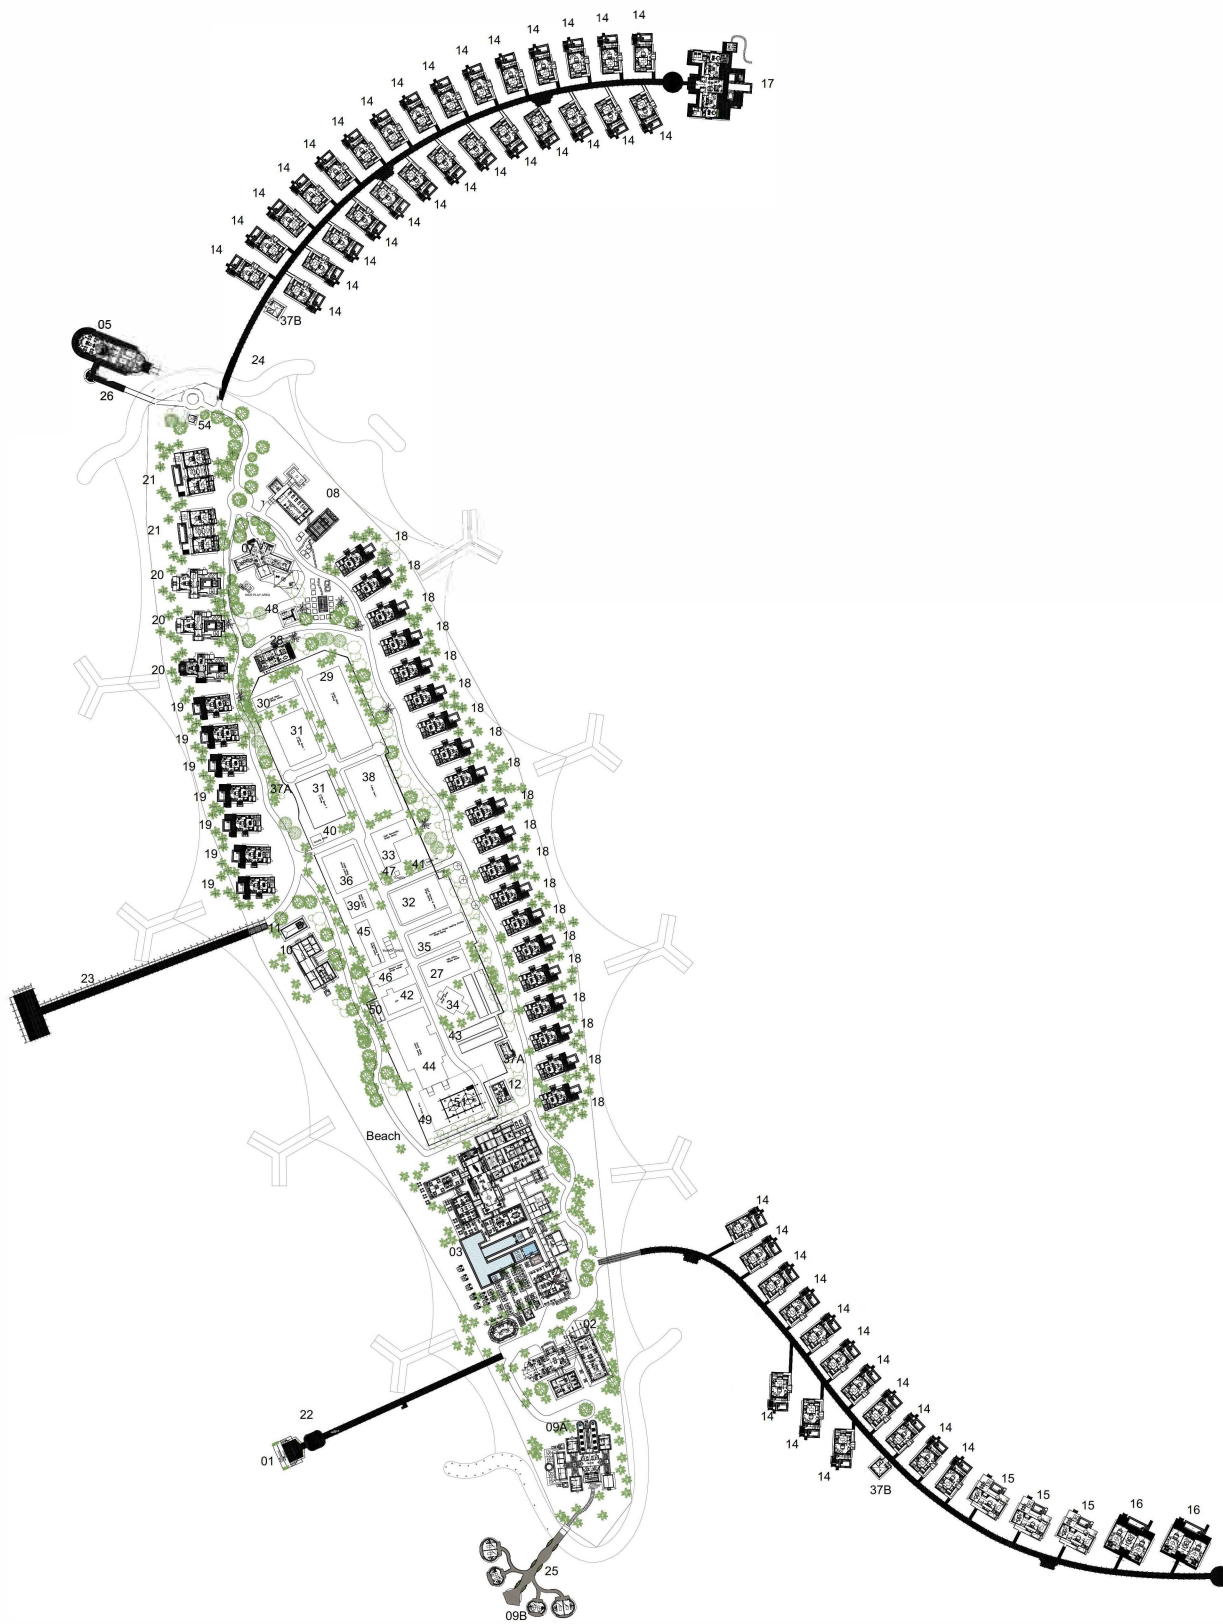
07 - Kids Club
08 - Wellness
09A - Spa on Land
09B - Spa on Water
10 - Water Sports
11 - Boat House
12 - Clinic

14 - Water Villa with Pool (42)
15 - 1BR water Villa with Pool (3)
16 - 2BR Water Pool Villa (2)
17 - Ocean Suite (1)
18 - Beach Villa with Pool (13)
19 - Beach Villa with Pool - Type 2 (14)
20 - 1BR Beach Villa with Pool (3)
21 - 2BR Beach Beach Pool Villa (2)

22 - Arrival Jetty
23 - Service Jetty
24 - Water Villa Jetty
25 - Spa Jetty
26 - Specialty Restaurant Jetty

- 27 - HRD Office /
Training Complex
- 28 - General Manager's Villa
- 29 - Senior Block
- 30 - HOD Block
- 31 - Junior Block (2)
- 32 - Staff Kitchen & Mess
- 33 - Staff Recreation
- 34 - Mosque
- 35 - Laundry & House
Keeping Division
- 36 - General Stores
- 37A - House Keeping Hut on Land
- 37B - House Keeping Hut on Land
- 38 - Futsal Court
- 39 - Admin Building
- 40 - Security Office
- 41 - Security Hut

- 42 - STP
- 43 - Water Tanks
- 44 - Power House
- 45 - Engineering & Carpentry
Workshop & Buggy Service
- 46 - Recycle House
- 47 - Communication Tower
- 48 - Transformer Room
- 49 - Fuel Pump Room
- 50 - Sedimentation Tank
- 51 - Fuel Tank
- 53 - Chilled Pump Room
- 54 - Sea Villas Pump Room

[illegible]

project / proje		A JW MARIOTT HOTEL / MALDIVES / ISLAND NAME	
key plan / anahtar plan			
		 ISLAND NAME	
owner / iştirakçi:			
developer & project manager / proje geliştirici & proje yöneticisi:			
architectural project / mimari proje		A  Abdye4N MIMARLIK Mimarlık Proje Yönetim ve İnşaat Sanayi ve Ticaret A.Ş. T: +90 212 286 7222 F: +90 212 286 4847 W: www.abdye4n.com E: info@abdye4n.com © Abdye4N Mimarlık 2024. Tüm hakları saklıdır. Bu belge, Abdye4N Mimarlık tarafından hazırlanmıştır. Herhangi bir şekilde kopyalanması veya dağıtılması yasaktır. Bütünleşik Mimari Proje Yönetimi ve İnşaat Sanayi ve Ticaret A.Ş.	
structural project / yapısal proje		S	
mechanical project / mekanik proje		M	
electrical project / elektrik proje		E	
landscape project / peyzaj proje		L	
drawing no / pafta no		00-01	
drawing title / pafta adı		00-SITE PLAN	
date / tarih	scale / ölçek	drawn by / çizilen	checked by / kontrol
09.07.2020	1/2000	A4N	A4N
approved by / onay		Revizyon	
A4N		00	
DWG file name / DWG dosya adı		projeisleri	
00-BODUFUSHI SITE PLAN 05		CONSTRUCTION PROJECT / UYGULAMA PROJESİ	
project code / proje kodu	XXXX	block no / blok no	sheet no / sayfa no
00	00	00	total sheet / toplam pafta 00